
Disease   Dise	REQUIRED VERIFICATION AND INSPECTION OF CONCRETE CONSTRUCTION (TABLE 1704.4)	CONTINUOUS	PERIODIC
Interparties of eviluations and eviluations and eviluations and eviluations and eviluations and eviluations are all transitions are all transiti	1. Inspection of reinforcing steel and placement.		X
NA   NA   NA   NA   NA   NA   NA   NA	2. Inspection of reinforcing steel welding in accordance with Table 1704.3, Item 5b.	NA	
X	3. Inspect bolts to be installed in concrete prior to and during placement of concrete where allowable loads have been increased or where strength design is used.	Х	
XA the tire fresh control is armyled to biochood spontinus for strength tests, perform slump and elevation tests, and determine the temporator of the control.    X	4. Inspection of anchors installed in hardened concrete	NA	NA
Inspection of concrete glossered for proces application bethicises.  Inspection for motivation of concrete glossered for group application bethicises.  Inspection of proteins of proteins of group and process of the concrete concrete in the proteins of proteins concrete simple, prior to stressing of todams in posterioration of protein concrete simple, prior to stressing of todams in posterioration of protein concrete simple, prior to stressing of todams in posterioration of proteins concrete simple, prior to stressing of todams in posterioration of protein one dimensions of the concrete interest of the proteins of the proteins of dimensions of the concrete interest of the proteins of	5. Verifying use of required design mix.		X
A trapection for meintermuce of specified unting temporabus and techniques.  A page-cition of preatherance disparative.  A page-cition of preatherance disparative.  A page-cition of preatherance disparative.  A page-cition of preatherance of preatherance for the selection (preacherance).  A page-cition of preatherance for the selection (preacherance).  A page-cition of preatherance for selection preatherance for the selection (preatherance).  A page-cition of preatherance storagely, prize to attracting of the selection of preatherance of preatherance and storage and storagent allowed.  A page-cition of storage storagely and selection of preatherance enother being formed.  A page-cition of selection of preatherance of selection of preatherance and storage and storage and storage preatherance.  A page-cition of selection of preatherance of selection of preatherance and storage and storage and selection.  A page-cition of selection of preatherance and storage and storage and selection.  A page-cition of selection of preatherance of selection of preatherance and storage and storage and selection.  A page-cition of selection of selection of preatherance and selection of selection	6. At the time fresh concrete is sampled to fabricate specimens for strength tests, perform slump and air content tests, and determine the temperature of the concrete.		Х
Inspection of pretriemed concentre	7. Inspection of concrete placement for proper application techniques.		<del></del>
A. Application of parethresing foces   No Courting of boards precises in the seismic force-realizing system.   NA   NA   NA   NA   NA   NA   NA   N	8. Inspection for maintenance of specified curing temperature and techniques.	NA	NA
Decide of present corrotter members.   RA   MA   NA   NA   NA   NA   NA   NA   N	9. Inspection of prestressed concrete:	NA	NA
Excitor of prevent concrete members   NA   NA   NA	a. Application of prestressing forces	NA	NA
. Verification of his-alta concrete acturagilit, prior to streesing of tenders in postterminate concrete and prior to removal of shores and forms from beams and sincularial ideas.  INA  NA  REQUIRED VERIFICATION AND INSPECTION OF SOLIS (TABLE 1704.7)  Verify mutantials below feelings are edequate to archive the dealered bearing aposity.  Verify accountance are extended to proper depth and hone reached proper materials.  Verify use constraint and setting to controlled fill industrials.  Verify use of proper materials, densities and lift bildances during placement and compaction.  Verify use of proper materials, densities and lift bildances during placement and compaction of controlled fill.  Verify use of proper materials, densities and lift bildances during placement and controlled fill.  Verify use of proper materials.  Verify use of prope	b. Grouting of bonded prestressing tendons in the seismic force—resisitng system.	NA	NA
Perform   Performance   Perf	0. Erection of precast concrete members.	NA	NA
REQUIRED VERIFICATION AND INSPECTION OF SOILS (TABLE 1704.7)  Verify motorials below footings are extended to proper depth and how reached proper moterial.  Verify exconotions are extended to proper depth and how reached proper moterial.  Perform desilication and leating of controlled III motorials.  Verify we of proper moterials, densities and lift libelinesses during placement and compacted of controlled III.  Prifer to piocement of controlled III, observe subgrade and verify site has been prepared properly  PERIOD  REQUIRED VERIFICATION AND INSPECTION OF STEEL CONSTRUCTION (TABLE 1704.3)  REQUIRED VERIFICATION AND INSPECTION OF STEEL CONSTRUCTION (TABLE 1704.3)  Moterial verification on high-strength botts, nuts and washers:  a. Identification morthings to conform to ASM stendards specified in the approved construction documents.  b. Mounterlands certificated or compliance required.  2. Inspection of high-strength botts, nuts and washers:  2. Inspection of high-strength botts, nuts and washers:  2. Inspection of high-strength botts in the compliance required.  2. Inspection of high-strength botts in the compliance required deck:  2. Inspection of high-strength botts in the compliance required deck:  3. Inspection of high-strength botts in the compliance required deck:  4. Inspection of structural steel & Colid-formed steel desk:  5. Inspection of white the reports.  6. Inspection of white the reports.  6. Inspection of white file mortalists  6. Inspection of white file mortalists  7. Inspection of white file mortalists  8. Inspection of white file mortalists  8. Inspection of white file mortalists  8. Inspection of white file mortalists  9. Inspection of white file mortalists  1. Inspection of well desired and print pertaint or grow welds.  1. Inspection of weld file mortalists  1. Inspection of well desired and print pertaint or grow welds.  1. Inspection of steel frome pint deta	1. Verification of in—situ concrete strength, prior to stressing of tendons in posttensioned concrete and prior to removal of shores and forms from beams and structural slabs.	NA	NA
	2. Inspect formwork for shape, location and dimensions of the concrete member being formed.	NA	NA
Perform desaffection and testing of centralised fill motiralise and its indication and testing of centralised fill motiralise.   X	REQUIRED VERIFICATION AND INSPECTION OF SOILS (TABLE 1704.7)	CONTINUOUS	PERIODIO
Perform classification and testing of controlled fill materials.   X   X   Verify use of proper materials, densities and lift thicknesses during piacement and compaction of controlled fill.   X   X   Y   Y   Y   Y   Y   Y   Y   Y	1. Verify materials below footings are adequate to achieve the desired bearing capacity.		Х
L Verify use of proper materiols, denalties and lift bischnesses during placement and compaction of controlled fill.  X  -X  -X  -X  -X  -X  -X  -X  -X  -X			Х
E. Prior to placement of controlled fill, observe subgrade and verify site has been propored property  REQUIRED VERIFICATION AND INSPECTION OF STEEL CONSTRUCTION (TABLE 1704.3)  Material verification of high-atteraght botts, rust and weshers:  S. Manufacturer's contilicate of compliance required.  S. Manufacturer's contilicate of compliance required in the approved construction documents.  S. D. Sip critical connections, rusy light joints.  S. D. Sip critical connections, rusy light joints.  NA NA NA NA Material verification of structural steel & Code-formed steel decid:  A. For Structural Steel (steality markings to conform to ASTM standards specified in the approved construction documents.  S. D. Sip critical connections, rusy light joints.  NA NA NA NA Material verification of structural steel & Code-formed steel decid:  A. For Structural Steel (steality markings to conform to ASTM standards specified in the approved construction documents.  S. Waterial verification of weld filter markings to conform to ASTM standards specified in the approved construction documents.  A. Material verification of weld filter markings to conform to ASTM standards specified in the approved construction documents.  A. Material verification of weld filter markings to conform to ASTM standards specified in the approved construction documents.  A. Linearitication markings to conform to ASTM specifications in the approved construction documents.  A. Structural Steel and Cold-formed Steel Dock:  1. Occupied and partial penetration groop welds.  A.			Х
REQUIRED VERIFICATION AND INSPECTION OF STEEL CONSTRUCTION (TABLE 1704.3)  A Identification of high-strength botts, nuts and washers:  a Identification markings to conform to ASTM standards specified in the approved construction documents.  b. Manufacturer's certificate of compliance required.  c. Bearing-type connections, snug tight joints.  c. Bearing-type connections, snug tight joints.  c. Bearing-type connections, snug tight joints.  a. For Structural Steel, Identify markings to conform to ASSQ 360  b. For other steel, Identify markings to conform to ASSQ 360  c. For Structural Steel, Identify markings to conform to ASSQ 360  b. For other steel, Identify markings to conform to ASSQ 360  c. Manufacturer's certificate and partial posterions.  A constructurer's certificate and partial posterions are steel as a second sec		X	
Moterial verification of high-strength boils, nuts and washers:  a. distribution markings to conform to ASTM standards specified in the approved construction documents.  b. Monufacturer's certificate of compliance required.  c. Imagescition of high-strength boiling:  a. Bearing-type connections, snug tight joints.  b. Sign critical connections.  NA NA NA Natorial verification of structural steel & Cold-formed steel deak:  a. For Structural Steel, identify markings to conform to AISC 360  b. For other steel, identify markings to conform to AISC 360  c. Manufacturer's certification of weld filler materials:  a. Inspection of Weldings*  a. Inspection of Weldings*  a. Structural Steel and Cold-formed Steel Deak:  1) Complete and partial penetration groove welds.  1) Verification of seed and side welds  NA NA  3) Single-pass fillet welds > %6*  NA NA  4) Pilly and slot welds > %6*  NA NA  NA  NA  NA  NA  NA  NA  NA  NA	5. Prior to placement of controlled fill, observe subgrade and verify site has been prepared properly		X
a. Identification markings to conform to ASTM standards specified in the approved construction documents	REQUIRED VERIFICATION AND INSPECTION OF STEEL CONSTRUCTION (TABLE 1704.3)	CONTINUOUS	PERIODIO
b. Manufacturer's certificate of compliance required. ————————————————————————————————————	1. Material verification of high—strength bolts, nuts and washers:		
2. Inspection of high-strength bolting:  a. Bearing-type connections, anug tight joints.  b. Silp critical connections.  NA NA  Material verification of structural steel & Cold-formed steel deck:  a. For Structural Steel, Identify markings to conform to AISC 360  b. For other steel, Identify markings to conform to AISTM standards specified in the approved construction documents.  c. Manufacturer's certified test reports.  Moterial verification of weld filler materials:  a. Identification markings to conform to AWS specifications in the approved construction documents.  c. Inspection of Welding.*  a. Structural Steel and Cold-formed Steel Deck:  1) Complete and partial penetration groove welds.  1) Complete and partial penetration groove welds.  NA NA  4) Plug and slot welds  NA NA  4) Single-pass fillet welds: % <sup>6</sup> / <sub>6</sub> NA NA  A) Single-pass fillet welds: % <sup>6</sup> / <sub>7</sub> NA NA  A) Single-pass fillet welds: % <sup>6</sup> / <sub>7</sub> NA NA  NA  1) Verification of weldability of reinforcing steel other than ASTM A 706  1) Verification of weldability of reinforcing steel other than ASTM A 706  NA NA  A) Shear-reinforcement.  NA NA  NA  A) Other reinforcement.  NA NA  A) Chapterton of steel frame joint details for compliance with approved construction documents:	a. Identification markings to conform to ASTM standards specified in the approved construction documents.		Х
a. Bearing-type connections, snug tight joints.  b. Sip critical connections.  NA NA  NA  NA  NA  NA  NA  NA  NA  NA	b. Manufacturer's certificate of compliance required.		Х
b. Slip critical connections.  NA N	2. Inspection of high—strength bolting:		
Interior verification of structural steel & Cold-formed steel deck:  a. For Structural Steel, Identify markings to conform to AISC 360 b. For other steel, Identify markings to conform to ASTM standards specified in the approved construction documents. c. Manufacturer's certified test reports.  b. Manufacturer's certified test reports. c. Manufacturer's certified test reports.  c. Identification markings to conform to AVS specifications in the approved construction documents.  b. Manufacturer's certificate of compliance required.  c. Structural Steel and Cold-formed Steel Deck:  1) Complete and partial penetration groove welds.  NA N	a. Bearing—type connections, snug tight joints.		X
a. For Structural Steel, Identify markings to conform to AISC 360 b. For other steel, Identify markings to conform to ASTM standards specified in the approved construction documents.  c. Monufacturer's certified test reports.  A. Identification markings to conform to AWS specifications in the approved construction documents.  b. Manufacturer's certificate of compliance required.  3. Inspection of Welding: *  a. Structural Steel and Cold-formed Steel Deck:  1) Complete and partial penetration groove welds.  NA N	b. Slip critical connections.	NA	NA
b. For other steel, Identify markings to conform to ASTM standards specified in the approved construction documents.  c. Manufacturer's certified test reports.  d. Identification of weld filler moterials:  d. Identification markings to conform to AWS specifications in the approved construction documents.  b. Manufacturer's certificate of compliance required.  T. Inspection of Welding: ★  c. Structural Steel and Cold–formed Steel Deck:  1) Complete and partial penetration groove welds.  NA N	3. Material verification of structural steel & Cold—formed steel deck:		
c. Manufacturer's certified test reports	a. For Structural Steel, Identify markings to conform to AISC 360		X
A Material verification of weld filler materials:  a. Identification markings to conform to AWS specifications in the approved construction documents.  b. Manufacturer's certificate of compliance required.  C. Structural Steel and Cold-formed Steel Deck:  1) Complete and partial penetration groove welds.  2) Multipass fillet welds.  3) Single=pass fillet welds > %6"  NA NA  4) Plug and slot welds  4) Single=pass fillet welds > %6"  NA NA  5) Floor and roof deck welds.  D. Reinforcing steel:  1) Verification of weldobility of reinforcing steel other than ASTM A 706  2) Reinforcing steel-resisting flexural and axial forces in intermediate and special moment frames, boundary elements of special reinforced concrete shear wall and shear reinforcement.  NA NA	b. For other steel, Identify markings to conform to ASTM standards specified in the approved construction documents.		Х
a. Identification markings to conform to AWS specifications in the approved construction documents.  b. Manufacturer's certificate of compliance required.  c. Structural Steel and Cold-formed Steel Deck:  1) Complete and partial penetration groove welds.  2)Multiposs fillet welds.  NA NA 3)Single=pass fillet welds > %6"  NA NA 4)Single-pass fillet welds \( \frac{5}{6}\)"  5)Floor and roof deck welds.  NA NA NA  D. Reinforcing steel  1) Verification of weldability of reinforcing steel other than ASTM A 706  2) Reinforcing steel-resisting flexural and axial forces in intermediate and special moment frames, boundary elements of special reinforced concrete shear wall and shear reinforcement.  NA N	c. Manufacturer's certified test reports.		Х
b. Manufacturer's certificate of compliance required.  a. Structural Steel and Cold-formed Steel Deck:  1) Complete and partial penetration groove welds.  2) Multipass fillet welds. 3) Single=pass fillet welds. 3) Single=pass fillet welds > 5/6"  NA NA 4) Plug and slot welds 4) Single-pass fillet welds ≤ 5/6"  NA NA 5) Floor and roof deck welds.  NA NA  NA  NA  NA  NA  NA  NA  NA  NA	4. Material verification of weld filler materials:		
inspection of Welding:*  a. Structural Steel and Cold-formed Steel Deck:  1) Complete and partial penetration groove welds.  2)Multipass fillet welds. 3) Single=pass fillet welds > 1/6"  A) Plug and slot welds 4) Plug and slot welds 4) Single-pass fillet welds. 5) Floor and roof deck welds.  NA  NA  NA  NA  NA  NA  NA  NA  NA  N	a. Identification markings to conform to AWS specifications in the approved construction documents.		Х
a. Structural Steel and Cold—formed Steel Deck:    1) Complete and partial penetration groove welds.   2) Multipass fillet welds.   3) Single=pass fillet welds > ⅓6"   NA	b. Manufacturer's certificate of compliance required.		Х
1) Complete and partial penetration groove welds.  2) Multipass fillet welds. 3) Single=pass fillet welds > ⅓6" NA NA 4) Plug and slot welds 4) Single-pass fillet welds ≤ ⅓6" NA NA NA 4) Single-pass fillet welds ≤ ⅓6" NA	5. Inspection of Welding: *		
2) Multipass fillet welds.  3) Single=pass fillet welds > 1/6"  4) Plug and slot welds  4) Single-pass fillet welds \leq 1/6"  NA  NA  4) Single-pass fillet welds \leq 1/6"  NA  NA  NA  5) Floor and roof deck welds.  NA  NA  NA  NA  NA  D. Reinforcing steel:  1) Verification of weldability of reinforcing steel other than ASTM A 706  NA  2) Reinforcing steel-resisting flexural and axial forces in intermediate and special moment frames, boundary elements of special reinforced concrete shear wall and shear reinforcement.  NA  NA  NA  NA  NA  NA  NA  NA  NA  N	a. Structural Steel and Cold—formed Steel Deck:		
3) Single=pass fillet welds > 5/16"  A) Plug and slot welds  4) Single-pass fillet welds ≤ 5/16"  NA  NA  4) Single-pass fillet welds ≤ 5/16"  NA  NA  5) Floor and roof deck welds.  NA  NA  NA  b. Reinforcing steel:  1) Verification of weldabiliity of reinforcing steel other than ASTM A 706  2) Reinforcing steel-resisting flexural and axial forces in intermediate and special moment frames, boundary elements of special reinforced concrete shear wall and shear reinforcement.  NA  NA  NA  NA  NA  NA  NA  NA  NA  N	1) Complete and partial penetration groove welds.	NA	NA
4)Plug and slot welds 4)Single-pass fillet welds ≤ 5/6" NA X 5)Floor and roof deck welds.  NA NA  b. Reinforcing steel:  1) Verification of weldability of reinforcing steel other than ASTM A 706 2) Reinforcing steel-resisting flexural and axial forces in intermediate and special moment frames, boundary elements of special reinforced concrete shear wall and shear reinforcement. NA NA  3) Shear reinforcement. NA NA  4) Other reinforcement. NA NA  NA NA  Inspection of steel frame joint details for compliance with approved construction documents:	2)Multipass fillet welds.	NA	NA
4) Single—pass fillet welds ≤ 1/6"  5) Floor and roof deck welds.  NA  NA  NA  b. Reinforcing steel:  1) Verification of weldablility of reinforcing steel other than ASTM A 706  2) Reinforcing steel—resisting flexural and axial forces in intermediate and special moment frames, boundary elements of special reinforced concrete shear wall and shear reinforcement.  NA  NA  NA  NA  NA  NA  NA  NA  NA  N	3)Single=pass fillet welds $> \frac{5}{6}$ "	NA	NA
5)Floor and roof deck welds.  NA NA  b. Reinforcing steel:  1) Verification of weldablility of reinforcing steel other than ASTM A 706  2) Reinforcing steel—resisting flexural and axial forces in intermediate and special moment frames, boundary elements of special reinforced concrete shear wall and shear reinforcement.  NA NA  3) Shear reinforcement.  NA NA  4) Other reinforcement.  NA NA  NA  NA NA  NA  NA  NA  NA  NA	4)Plug and slot welds	NA	NA
b. Reinforcing steel:  1) Verification of weldablility of reinforcing steel other than ASTM A 706  2) Reinforcing steel—resisting flexural and axial forces in intermediate and special moment frames, boundary elements of special reinforced concrete shear wall and shear reinforcement.  NA NA  3) Shear reinforcement.  NA NA  4) Other reinforcement.  NA NA  NA NA  Inspection of steel frame joint details for compliance with approved construction documents:	4)Single—pass fillet welds ≤ ½6"	NA	Х
1) Verification of weldablility of reinforcing steel other than ASTM A 706  2) Reinforcing steel—resisting flexural and axial forces in intermediate and special moment frames, boundary elements of special reinforced concrete shear wall and shear reinforcement.  NA NA  3) Shear reinforcement.  NA NA  4) Other reinforcement.  NA NA  NA  NA NA  Inspection of steel frame joint details for compliance with approved construction documents:	5)Floor and roof deck welds.	NA	NA
2) Reinforcing steel—resisting flexural and axial forces in intermediate and special moment frames, boundary elements of special reinforced concrete shear wall and shear reinforcement.  NA NA  NA NA  4) Other reinforcement.  NA NA  N	b. Reinforcing steel:		
3) Shear reinforcement.  4) Other reinforcement.  NA NA  NA NA  S. Inspection of steel frame joint details for compliance with approved construction documents:	1) Verification of weldablility of reinforcing steel other than ASTM A 706	NA	NA
4) Other reinforcement.  NA NA S. Inspection of steel frame joint details for compliance with approved construction documents:	2) Reinforcing steel—resisting flexural and axial forces in intermediate and special moment frames, boundary elements of special reinforced concrete shear wall and shear reinforcement.	NA	NA
5. Inspection of steel frame joint details for compliance with approved construction documents:	3) Shear reinforcement.	NA	NA
	4) Other reinforcement.	NA	NA
a. Details such as bracing and stiffening.	5. Inspection of steel frame joint details for compliance with approved construction documents:		
and the state of t	a. Details such as bracing and stiffening.		Х
b. Member Locations.		_	

c. Application of joint details at each connection. \* Inspections include shop as well as field welding. Special inspections required by this code are not required where work is done on the premises of a fabricator registered and approved to perform such work without special inspection.

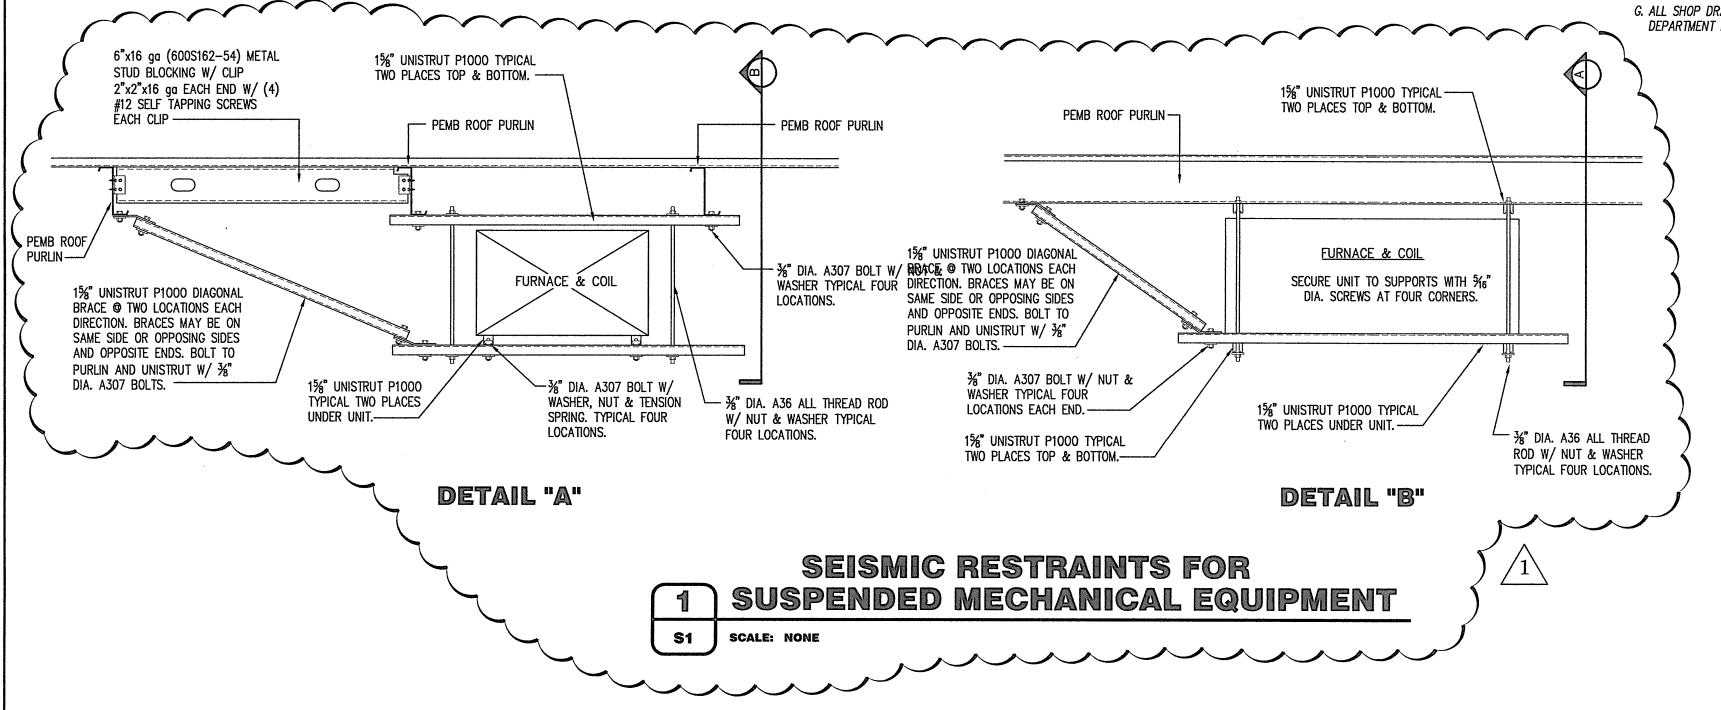

# STRUCTURAL NOTES (REFER TO PROJECT MANUAL FOR ADDITIONAL INFORMATION)

#### 1. FOOTINGS & FOUNDATION EXCAVATION:

A. A GEOTECHNICAL ANALYSIS HAS BEEN PERFORMED ON THIS SITE. SEE PROJECT MANUAL FOR GEOTECHNICAL INFORMATION. APPROPRIATE RECOMMENDATIONS STATED IN THE GEOTECHNICAL REPORT ISSUED BY ATC ASSOCIATES, INC. DATED 7-17-12 SHALL BE FOLLOWED. B. THESE FOUNDATIONS HAVE BEEN DESIGNED FOR A SOIL BEARING OF 1500 psf FOR CONTINUOUS AND 1500 psf FOR ISOLATED FOOTINGS. C. FOUNDATIONS AND SLAB SHOULD BEAR ON COMPETENT NATURAL SOILS OR PROPERLY PLACED AND COMPACTED ENGINEERED FILL. SEE

GEOTECHNICAL REPORT FOR SPECIFIC REQUIREMENTS REGARDING EXCAVATION AND PREPARATION OF SUBGRADE, A GEOTECHNICAL ENGINEER SHOULD BE PRESENT TO DIRECT THE REMOVAL OF UNSUITABLE SOILS AND TO DETERMINE THE ADEQUACY OF THE BEARING SURFACE PRIOR TO PLACEMENT OF REINFORCEMENT AND CONCRETE.

D. FOOTING WIDTHS TO BE AS SHOWN ON PLANS AND DETAILS. BOTTOM OF FOOTING IS TO BE EXCAVATED SQUARE AND TRUE. E. NO FOOTING TRENCH SHALL BE OPENED WITHOUT HAVING REINFORCING AND CONCRETE READY TO BE PLACED WITHIN THAT WORKING DAY.

ANY VARIATION FROM THIS PROCEDURE SHALL ONLY BE UPON THE APPROVAL OF THE PROJECT ARCHITECT. F. ALL STRIP FOOTINGS SHALL BE CENTERED UNDER WALLS BEING SUPPORTED AND ALL ISOLATED FOOTINGS SHALL BE CENTERED UNDER COLUMNS, UNLESS NOTED OTHERWISE.

G. MINIMUM EXTERIOR FOOTING DEPTH BELOW FINISH GRADE SHALL BE AS NOTED ON FOUNDATION PLAN SHEET S2. H. IN THE EVENT THAT ORGANIC SOIL OR UNCOMPACTED FILL IS FOUND BELOW FOOTINGS OR FLOOR SLABS, IT SHALL BE REMOVED AND

REPLACED WITH SELECT FILL, COMPACTED IN ACCORDANCE WITH THE GEOTECHNICAL REPORT. I. STRUCTURAL FILL SHOULD BE PLACED IN ACCORDANCE WITH THE GEOTECHNICAL REPORT. ADEQUATE DENSITY AND MOISTURE CONTENT TESTS SHOULD BE PERFORMED TO INSURE COMPLIANCE WITH PROJECT SPECIFICATIONS. SUBGRADE INSPECTION AND FILL TESTING UNDER CONTROLLED CONDITIONS IS CONSIDERED ESSENTIAL IF THE FOOTINGS ARE TO BE FOUNDED IN FILL. A TESTING FREQUENCY OF AT LEAST ONE FIELD DENSITY TEST FOR EACH 2500 SQUARE FEET OF LIFT, BUT NOT LESS THAN 3 TESTS PER LIFT IS RECOMMENDED WITHIN THE BUILDING AREAS.

2. CONCRETE: A. ALL READY MIX CONCRETE SHALL BE 4000 psi FOR ALL CONCRETE PLACEMENT. DO NOT ADD WATER TO THE MIX DESIGN AFTER

DELIVERY TO THE PROJECT SITE. B. EXPOSED EXTERIOR CONCRETE SHALL BE AIR—ENTRAINED (TOTAL AIR CONTENT = 5%). INTERIOR CONCRETE SHALL NOT BE

AIR-ENTRAINED. C. UNLESS NOTED OTHERWISE. CONCRETE COVER OVER STEEL REINFORCEMENT SHALL CONFORM TO THE MINIMUM REQUIREMENT BY ACI 318.

D. REINFORCEMENT DETAILING AND PLACEMENT SHALL CONFORM TO ACI 318 AND ACI 315, EXCEPT WHERE OTHERWISE INDICATED. E. HOT OR COLD WEATHER CONCRETING SHALL BE IN ACCORDANCE WITH ACI 305-89 AND ACI 306-1-90, RESPECTIVELY.

F. ANY CONCRETE PLACED BY MEANS OF PUMPING SHALL BE DONE IN ACCORDANCE WITH ACI 304.2R (82). G. CEMENT SHALL CONFORM TO A.S.T.M. C-150 TYPE I. H. AGGREGATES SHALL CONFORM TO A.S.T.M. C-33 FOR NORMAL WEIGHT CONCRETE & A.S.T.M. C-330 FOR LIGHTWEIGHT CONCRETE.

READY MIX CONCRETE SHALL BE MIXED AND DELIVERED IN ACCORDANCE WITH A.S.T.M. C-94. ADMIXTURES MAY BE USED WITH THE APPROVAL OF THE STRUCTURAL ENGINEER. ADMIXTURES USED TO INCREASE THE WORKABILITY OF THE CONCRETE SHALL NOT BE CONSIDERED TO REDUCE THE CEMENT CONTENT. NO CALCIUM CHLORIDE ADMIXTURES ALLOWED.

#### 3. SLABS ON GRADE: A. FLOOR SLABS ARE TO BE PLACED AND FINISHED IN ACCORDANCE WITH ACI 302 (SEE PROJECT MANUAL FOR ADDITIONAL INFORMATION).

B. THICKNESS TOLERANCE FOR ALL SLABS IS TO BE PER ACI 117 AND IS TO BE NO MORE THAN  $+\frac{3}{6}$ " (THICKER) AND NO MORE THAN  $-\frac{1}{4}$ " (THINNER) FROM THE DESIGN THICKNESS. 4. REINFORCING:

A. REINFORCING BARS SHALL BE BILLET STEEL, ASTM A 615, GRADE 60. PROVIDE CONTINUOUS BENT BARS AT FOOTING STEPS AND 90 DEGREE BENT TIES AT CORNERS. UNLESS OTHERWISE NOTED, LAP SPLICES OR EMBEDMENT LENGTHS SHALL CONFORM TO CLASS B SPLICE (SEE SPLICE TABLE). ADJACENT BAR SPLICES IN WALLS AND FOOTINGS TO BE ALTERNATED. ALL FOOTINGS SHALL REQUIRED HOOKED REINFORCING PROJECTED INTO WALLS, PILASTERS OR COLUMNS. THE SIZE AND SPACING OF DOWELS ARE TO MATCH VERTICAL REINFORCING.

B. WELDED WIRE FABRIC (WWF) SHALL CONFORM TO THE CURRENT ASTM SPECIFICATION FOR COLD DRAWN STEEL REINFORCEMENT WIRE. LAP END AND EDGES MINIMUM 6".

C. REINFORCING DETAILING, BENDING, AND PLACING SHALL CONFORM TO ACI 315.

D. MINIMUM CONCRETE COVERAGE: THE MINIMUM CLEAR DISTANCES BETWEEN REINFORCING STEEL AND FACE OF CONCRETE SHALL BE MAINTAINED UNLESS NOTED OTHERWISE: SLABS ON EARTH.....

CONCRETE BELOW GRADE, FORMED...... CONCRETE BELOW GRADE, UNFORMED AND

POURED AGAINST EARTH..... 5. LUMBER:

#### A. TREATED LUMBER:

1. IN LOCATIONS WHERE TREATED LUMBER IS SHOWN ON DRAWINGS, THE APPROVED PRESSURE TREATED WOODS ARE ACQ-D(CARBONATE) OR CA—B TREATED WOODS WITHOUT AMMONIA CARRIERS. THE CHEMICAL RETENTION LEVELS ARE TO BE NO GREATER THAN 0.4 PCF FOR ACQ-2, 0.21 PCF FOR CA-B. ALL METAL CONNECTORS ARE TO HAVE A GALVANIZED COATING OF NO LESS THAN 1.85 OUNCES OF ZINC PER SQUARE FOOT PER ASTM A653. ALL BOLTS, SCREWS NAILS AND OTHER FASTENERS ARE TO BE GALVANIZED PER ASTM A153. WHERE TREATED LUMBER IS SHOWN IN EXTERIOR INSTALLATIONS WITH NO ROOF COVERINGS TO PREVENT DIRECT EXPOSURE TO RAIN, USE HOT DIP GALVANIZED CONNECTORS PER ASTM A123.

### <u>6. LIGHT GAUGE STEEL:</u> SHALL CONFORM TO AISI (LATEST EDITION) AND THE FOLLOWING:

A ALL LIGHT GAUGE METAL STUDS, JOISTS AND HEADERS ARE TO MEET OR EXCEED INDUSTRY STANDARDS AS SET FORTH BY THE STEEL STUDS MANUFACTURER'S ASSOCIATION (SSMA).

B. LIGHT GAUGE STEEL MEMBER DESIGNATÌONS ŚHOWN ON THE CONSTRUCTION DOCUMENTS ARE SSMA STANDARD DESIGNATIONS. C. ALL LIGHT GAUGE STEEL WALL SHALL BE LATERALLY BRIDGED USING 1½" COLD FORM CHANNELS SPACED AT 48" O.C. MAXIMUM

VERTICALLY. BRIDGING CHANNEL IS TO BE POSITIVELY CONNECTED AT EACH END BY AN APPROVED METHOD. D. BOTTOM TRACK FASTENERS TO BE SPACED AT 48 " O.C. MAXIMUM AND WITH 6" OF DOOR / WINDOW OPENINGS AND ENDS OF WALLS. E. ALL LOAD BEARING STUDS TO BE SEATED SQUARELY INTO TOP AND BOTTOM WALL TRACKS WITH NO MORE THAN A 1/6" GAP. F. THE DESIGN OF SLIP TRACKS SHALL CONFORM TO THE GUIDELINES ESTABLISHED IN SSMA TECHNICAL NOTE NO. 1 PUBLISHED JANUARY, 2001.

A. CONTRACTOR HAS SOLE RESPONSIBILITY TO COMPLY WITH ALL OSHA REGULATIONS. B. THE STRUCTURAL DESIGN OF THE BUILDING IS BASED UPON THE FULL INTERACTION OF ALL ITS COMPONENT PARTS, WITH NO PROVISION MADE FOR CONDITIONS OCCURRING DURING CONSTRUCTION. THE STRUCTURE IS STABLE ONLY IN ITS COMPLETED FORM. THE CONTRACTOR SHALL PROVIDE ADEQUATE BRACING DURING CONSTRUCTION. TEMPORARY SUPPORTS REQUIRED FOR STABILITY DURING ALL INTERMEDIATE STAGES OF CONSTRUCTION SHALL BE DESIGNED, FURNISHED AND INSTALLED BY THE CONTRACTOR. THE CONTRACTOR IS RESPONSIBLE FOR CONSTRUCTIBILITY ANALYSIS AND ERECTION PROCEDURES, INCLUDING DESIGN AND ERECTION OF FALSEWORK, TEMPORARY BRACING,

ETC. THE STRUCTURAL ENGINEER ASSUMES NO LIABILITY FOR THE STRUCTURE DURING CONSTRUCTION. C. CORRECTIONS DUE TO UNFORESEEN FIELD CONDITIONS OR DIMENSIONAL DISCREPANCIES ON CONSTRUCTION DOCUMENTS MUST BE BROUGHT TO THE ATTENTION OF THE PROJECT ARCHITECT FOR REVIEW AND AUTHORIZATION PRIOR TO CORRECTIVE MEASURES BEING

D. STRUCTURAL DRAWINGS ARE TO BE USED IN CONJUNCTION WITH ARCHITECTURAL, MECHANICAL, AND ELECTRICAL DRAWINGS. E. NOTES AND DETAILS ON DRAWINGS SHALL TAKE PRECEDENCE OVER THESE GENERAL NOTES.

F. SUBMIT COMPLETE SEALED CALCULATIONS AND DETAILS FOR ALL WINDOW SYSTEMS AND STORE FRONT SYSTEMS FOR APPROVAL. G. ALL SHOP DRAWINGS SHALL BE REVIEWED AND APPROVED BY THE PROJECT ARCHITECT/ENGINEER PRIOR TO SUBMITTING TO THE BUILDING DEPARTMENT FOR REVIEW AND APPROVAL.

## SIMPSON "AT-XP" ADHESIVE SYSTEM INTO CONCRETE (IAPMO UES ER-263)

- 1. SUBSTITUTIONS FOR SIMPSON "AT-XP" ANCHORING ADHESIVE SHALL BE ONLY UPON THE APPROVAL OF THE PROJECT ENGINEER OF RECORD.
- 2. DRILL PROPER SIZE HOLE IN FULLY GROUTED MASONRY CELLS OR CONCRETE FOR THE DESIGNATED BAR
- AS SHOWN ON THE PLANS. CLEAN OUT HOLE WITH OIL-FREE COMPRESSED AIR. COMPLETE PREPARATION WITH USE OF A NYLON BRUSH (DO NOT USE WIRE BRUSH), BLOW OUT DUST OR FRAGMENTS. 3. PRIOR TO INJECTION, DISCHARGE AND DISPOSE OF APPROXIMATELY ONE FLUID OUNCE OF ADHESIVE. ADHESIVE MUST BE UNIFORM IN COLOR. INSERT NOZZLE INTO THE BOTTOM OF THE HOLE AND FILL ONE
- HALF THE HOLE DEPTH. 4. MARK SIDE OF REINFORCEMENT DOWEL OR ANCHOR PRIOR TO PLACEMENT TO INSURE THE ROD IS PLACED TO THE REQUIRED DEPTH.
- 5. INSERT SELECTED ROD SLOWLY BY HAND INTO THE BOTTOM OF THE HOLE USING A SLOW TWISTING MOTION. 6. LOAD ONLY AFTER RECOMMENDED CURE TIME (SEE MANUFACTURER'S RECOMMENDATIONS).

# DESIGN CRITERIA IS BASED UPON **2010 OREGON STRUCTURAL**

SPECIALTY CODE ROOF DEAD LOAD: 5.5 psf ROOF LIVE LOADS: 20.0 psf ROOF COLLATERAL: 2.5 psf SPRINKLER LOAD: 0.0 psf

> SNOW LOAD: Pg = 20 psf Ce = 1.0 Ct = 1.0 IMPORTANCE FACTOR = 1.0 Pf = 25 psf

#### WND CALCULATION METHOD 2

WIND SPEED: V= 95 mph EXPOSURE "B" CATEGORY = II IMPORTANCE FACTOR = 1.00

### MAIN WIND FORCE RESISTING SYSTEM

WALL and ROOFS q = 13.7 psfPARAPETS qp= 13.7 psf

# WIND COMPONENTS & CLADDING

Wind pressures shown below were used by JS Smith Consulting Engineers, P.C. for design of the exterior walls. Components designed by others for use in this project will require wind pressures be derived by that supplier.

ROOF CORNER ZONES = 5.4 psf & -21.0 psf

WALL AREAS 10 SQUARE FEET OR LESS = 19.8 psf WALL INTERIOR ZONES = 12.4 psf & -13.9 psfWALL END ZONES = 12.4 psf & -15.1 psfPARAPETS AT INTERIOR ZONES = 12.4 psf & -17.6 psf PARAPETS AT END ZONES = 12.4 psf & -17.6 psf ROOF INTERIOR ZONES = 5.4 psf & -15.1 psfROOF EDGE ZONES = 5.4 psf & -19.0 psf

> DESIGN BASE SHEAR

# EQUIVALENT FORCE PROCEDURE

SEISMIC LOAD: Ss = 0.731 $S_1 = 0.366$ Sds = 0.592ALL OTHERS Sds = 0.592 $Sd_1 = 0.407$ SITE CLASS = DSEISMIC DESIGN CATEGORY = D

ORDINARY STEEL MOMENT FRAMES R = 3.50(Perp. to Ridge) Cs = 0.169 $\Omega_{\rm o} = 3.00$ Cd = 3.00

STEEL CONCENTRICALLY BRACED FRAMES R = 3.25(Parallel to Ridge) Cs = 0.182  $\Omega_{\rm o} = 2.00$ Cd = 3.25

				o anto de altre de Talle de La colonia d					
SPLICE TABLE 1 (UNLESS NOTED OTHERWISE)									
BAR									
SIZE	TOP BARS <sup>3</sup> Class B	OTHERS Class B	TOP BARS <sup>3</sup>	OTHERS Id	HOOKS <sup>5</sup> Idh				
#3	25	19	19	15	8				
#4	33	25	25	19	10				
#5	41	31	31	24	12				
#6	49	37	37	29	15				
<del>#</del> 7	71	54	54	42	17				

1. SPLICE TABLE IS BASED ON THE FOLLOWING:

A. CONCRETE f'c = 4000 psi

B. GRADE 60 REBAR


C. BAR SPACING NOT LESS THAN 2 BAR DIAMETERS OR 1" D. CONCRETE COVER NOT LESS THAN ONE BAR DIAMETER


2. LAP LENGTHS SHOWN ARE FOR CLASS "B" TENSION SPLICES PER ACI 318-11 3. TOP BARS ARE DEFINED AS HORIZONTAL REINFORCEMENT PLACED SO THAT MORE

THAN 12" OF CONCRETE IS CAST BELOW THE REINFORCEMENT IN THAT MEMBER. 4. STANDARD 90° HOOKS:

A. RADIUS = 4 BAR DIAMETERS FOR #3 THRU #8 RADIUS = 5 BAR DIAMETERS FOR #9 THRU #11

B. LENGTH = 12 BAR DIAMETERS5. HOOK LENGTH MAY BE REDUCED IN ACCORDANCE WITH ACI 318-11 CHAPTER 12.5

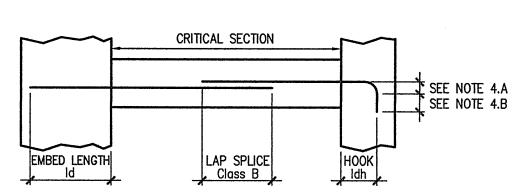

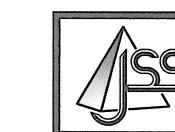

JS Smith Consulting Engineers, P.C.

Aaron D. Smith P.E. 83426PE P.O. Box 8102 \* JOPLIN, MISSOURI 64802 PHONE: 417-624-0444 \* FAX: 417-624-0430

OREGON EXPIRES: 6/30/16

MA

COMM # 3484

DATE: 9-27-13 REVISION DATE:

4-23-14